


The logo features a stylized house roof shape above the text 'BLUE 52'. The roof is composed of two lines meeting at a peak, with the left line in light blue and the right line in dark blue. Below the roof, the word 'BLUE' is written in light blue and '52' in dark blue. A horizontal line is positioned below the text, with the left segment in light blue and the right segment in dark blue. Below this line, the words 'FLOOR PLANS' are written in a bold, grey, sans-serif font.


BLUE 52

FLOOR PLANS


For marketing purposes only, plans and specifications are subject to change without notice.

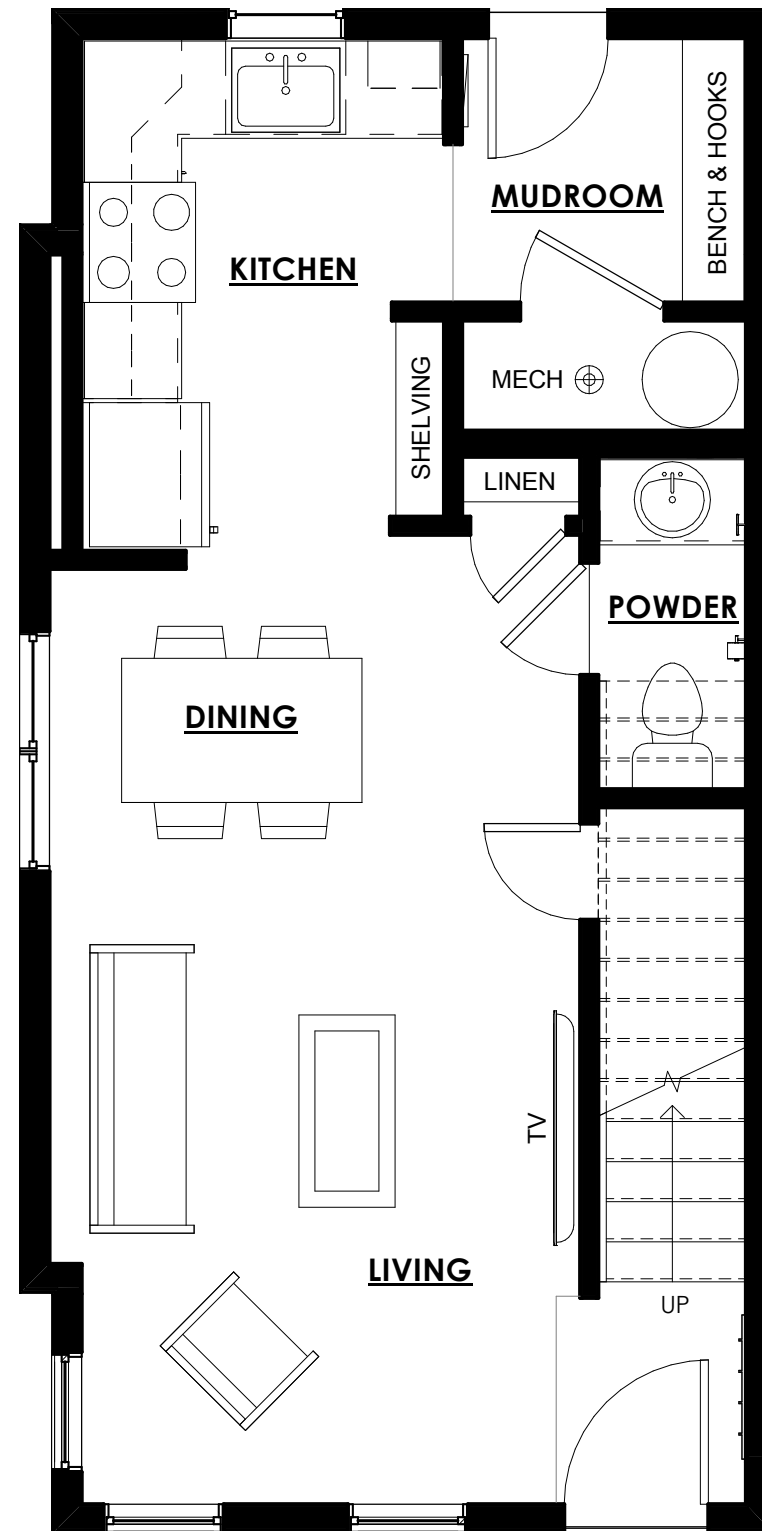

First

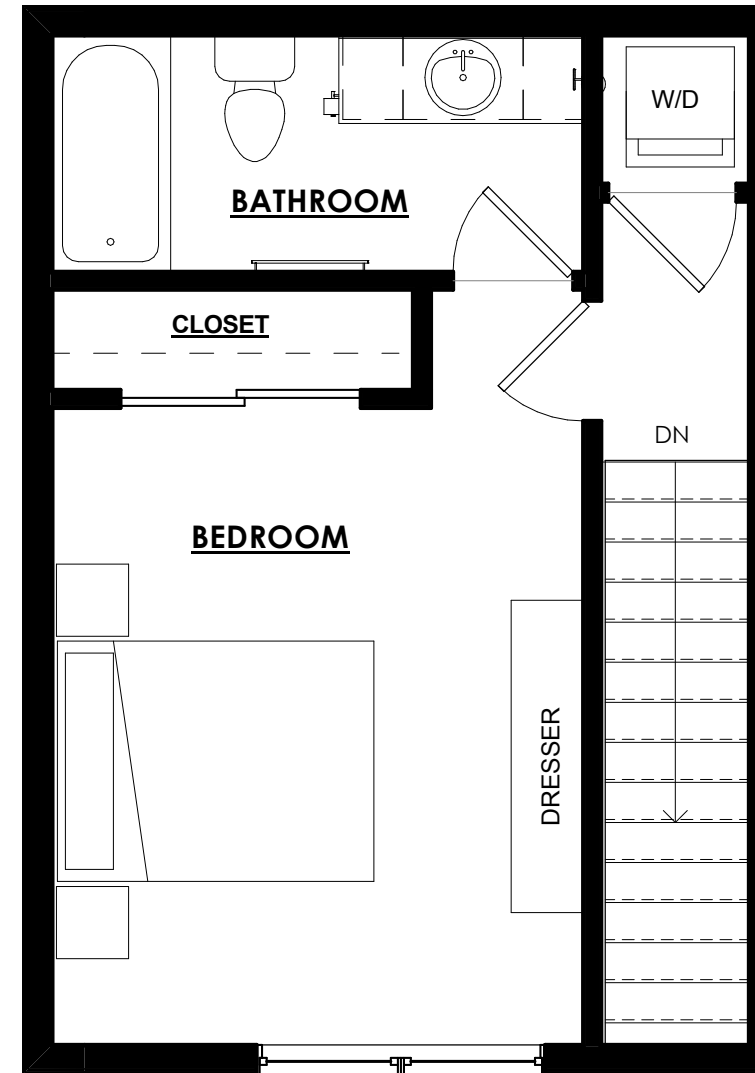

Second

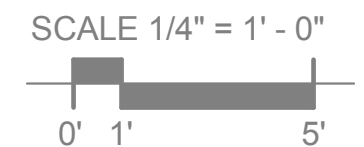


For marketing purposes only, plans and specifications are subject to change without notice.


Square footage range: 752-794

1 Bedroom - SKY & POWDER




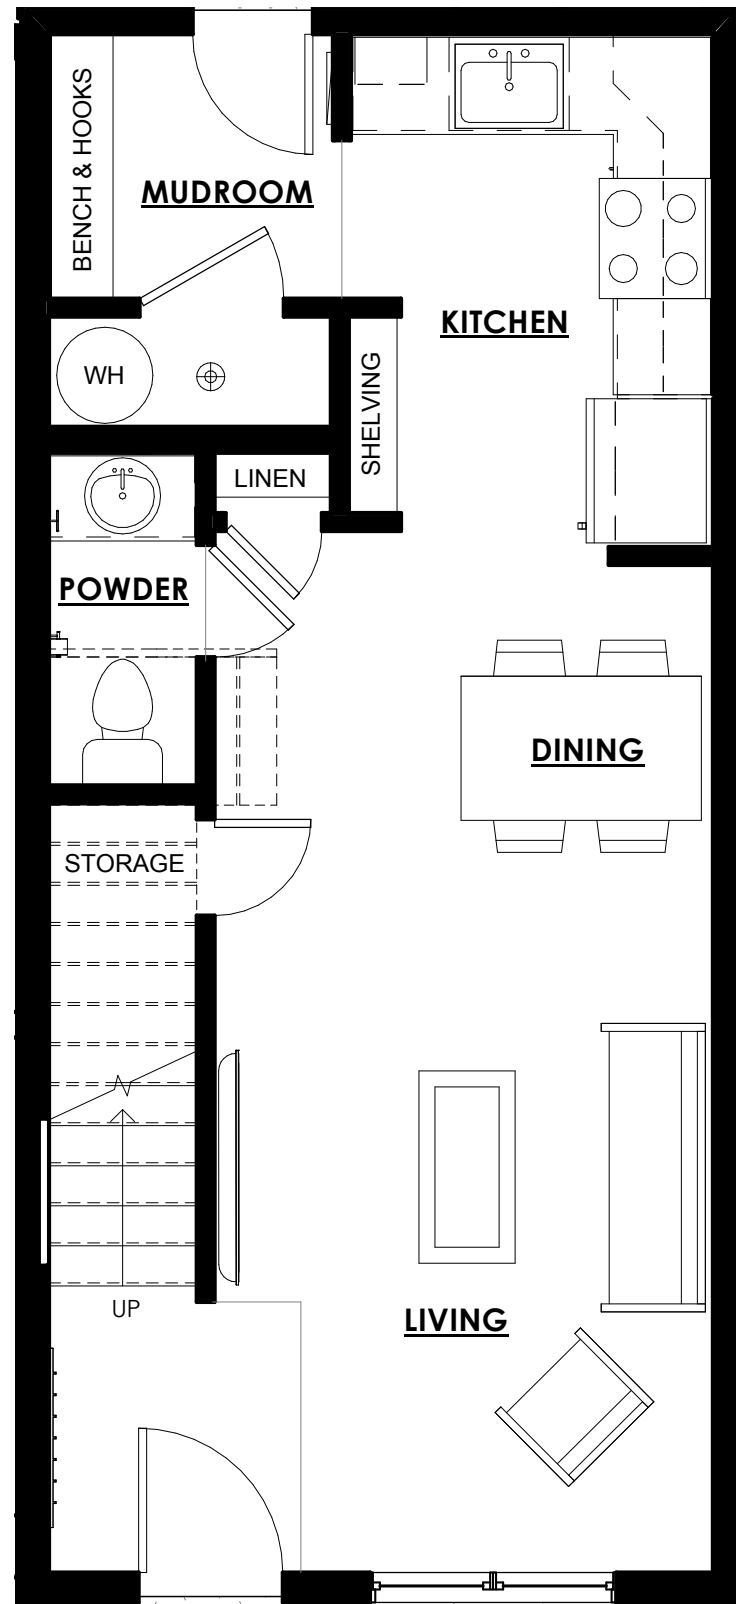

First

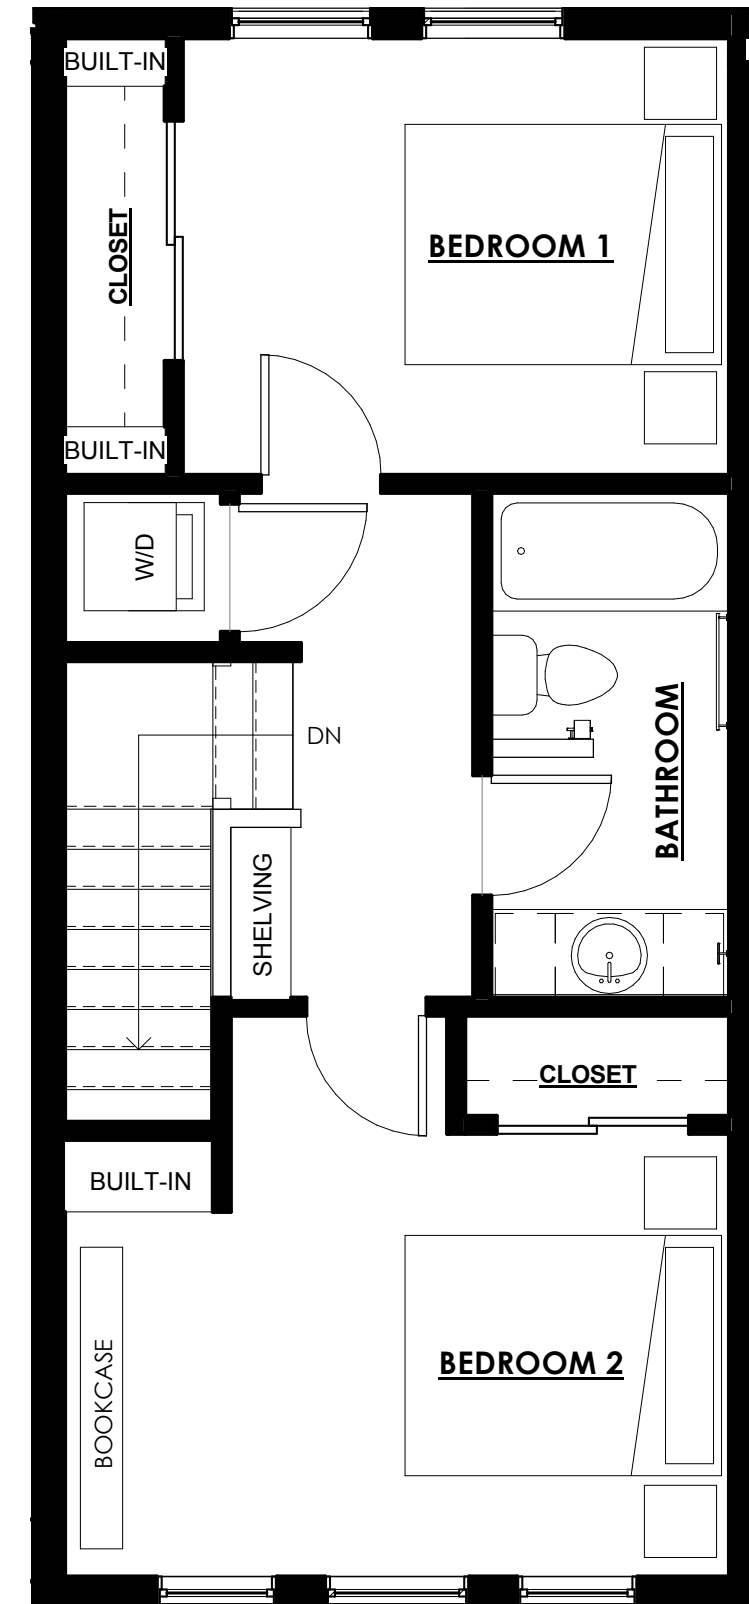


Second

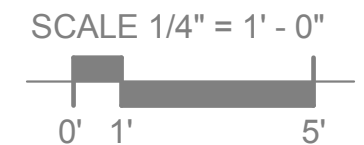


Square footage range: 907-1134

For marketing purposes only, plans and specifications are subject to change without notice.


2 Bedroom - SKY, POWDER, & MOONSTONE

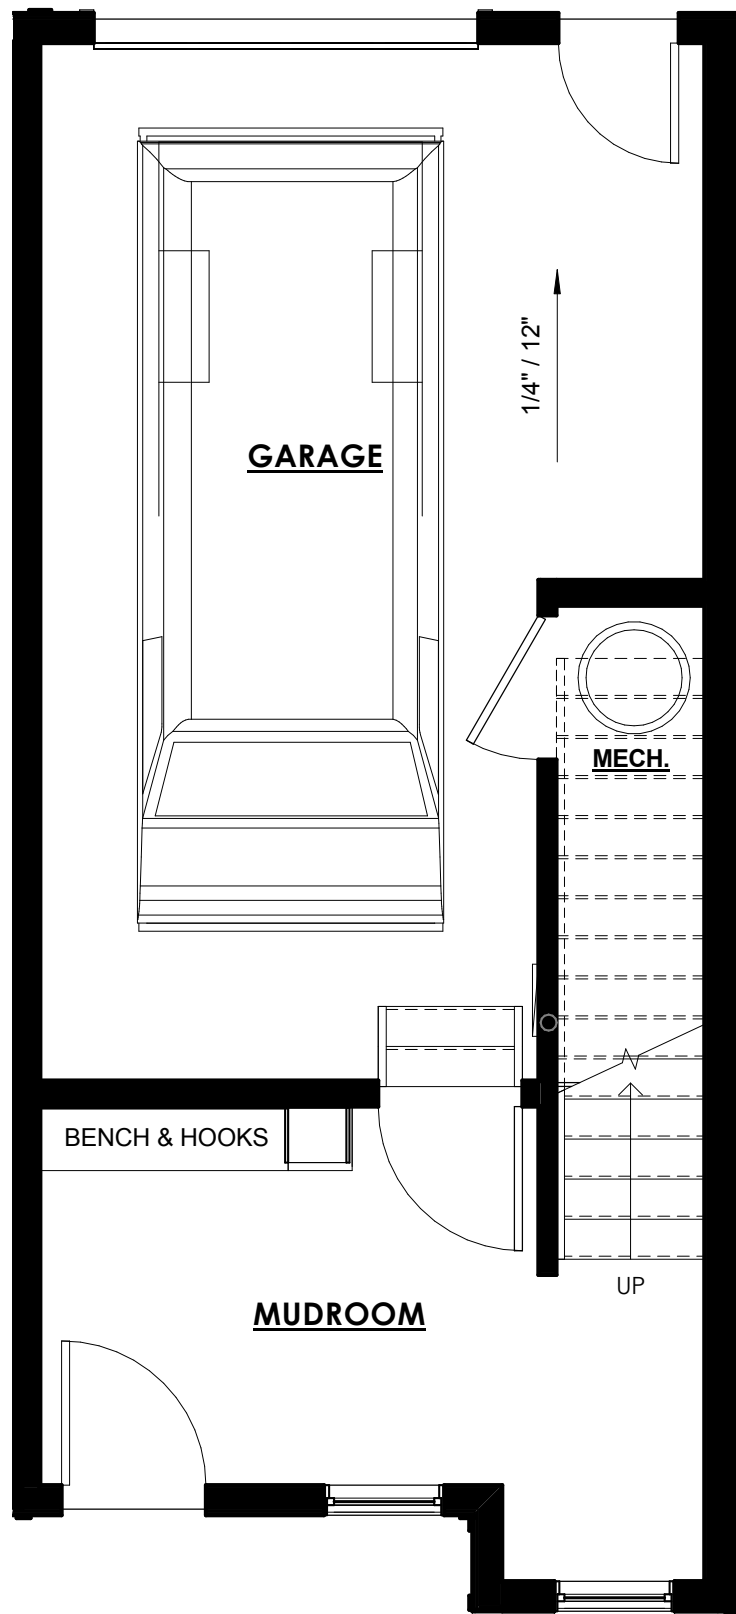

First

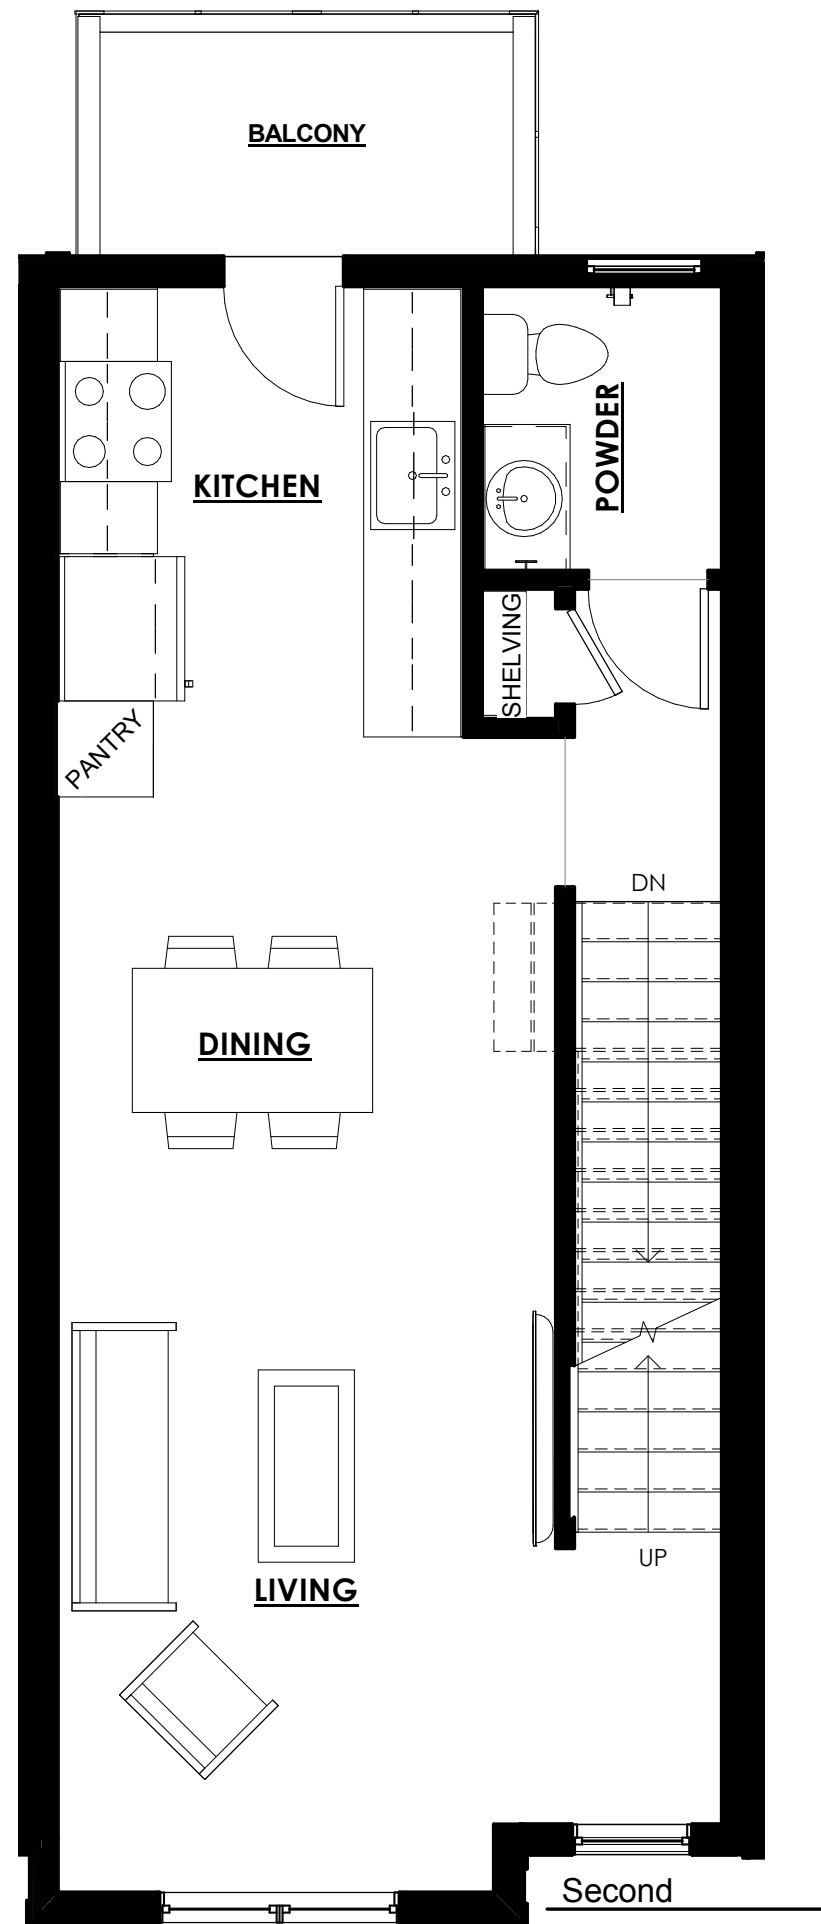

Second

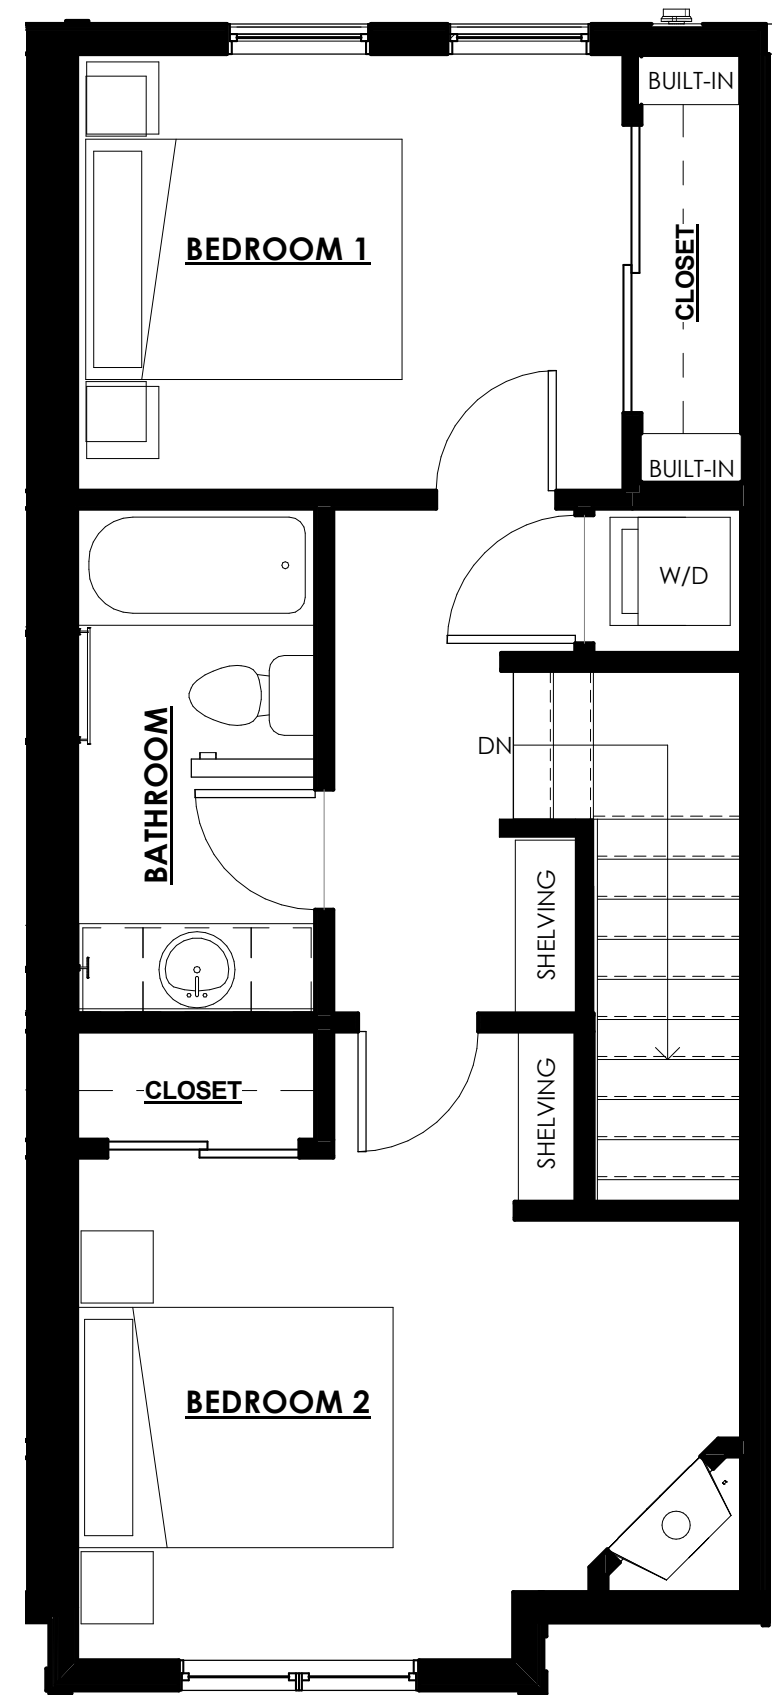

Third


SCALE 1/4" = 1' - 0"




Square footage range: 1097-1134

For marketing purposes only, plans and specifications are subject to change without notice.

2 Bedroom & 1 Car Garage - OXFORD

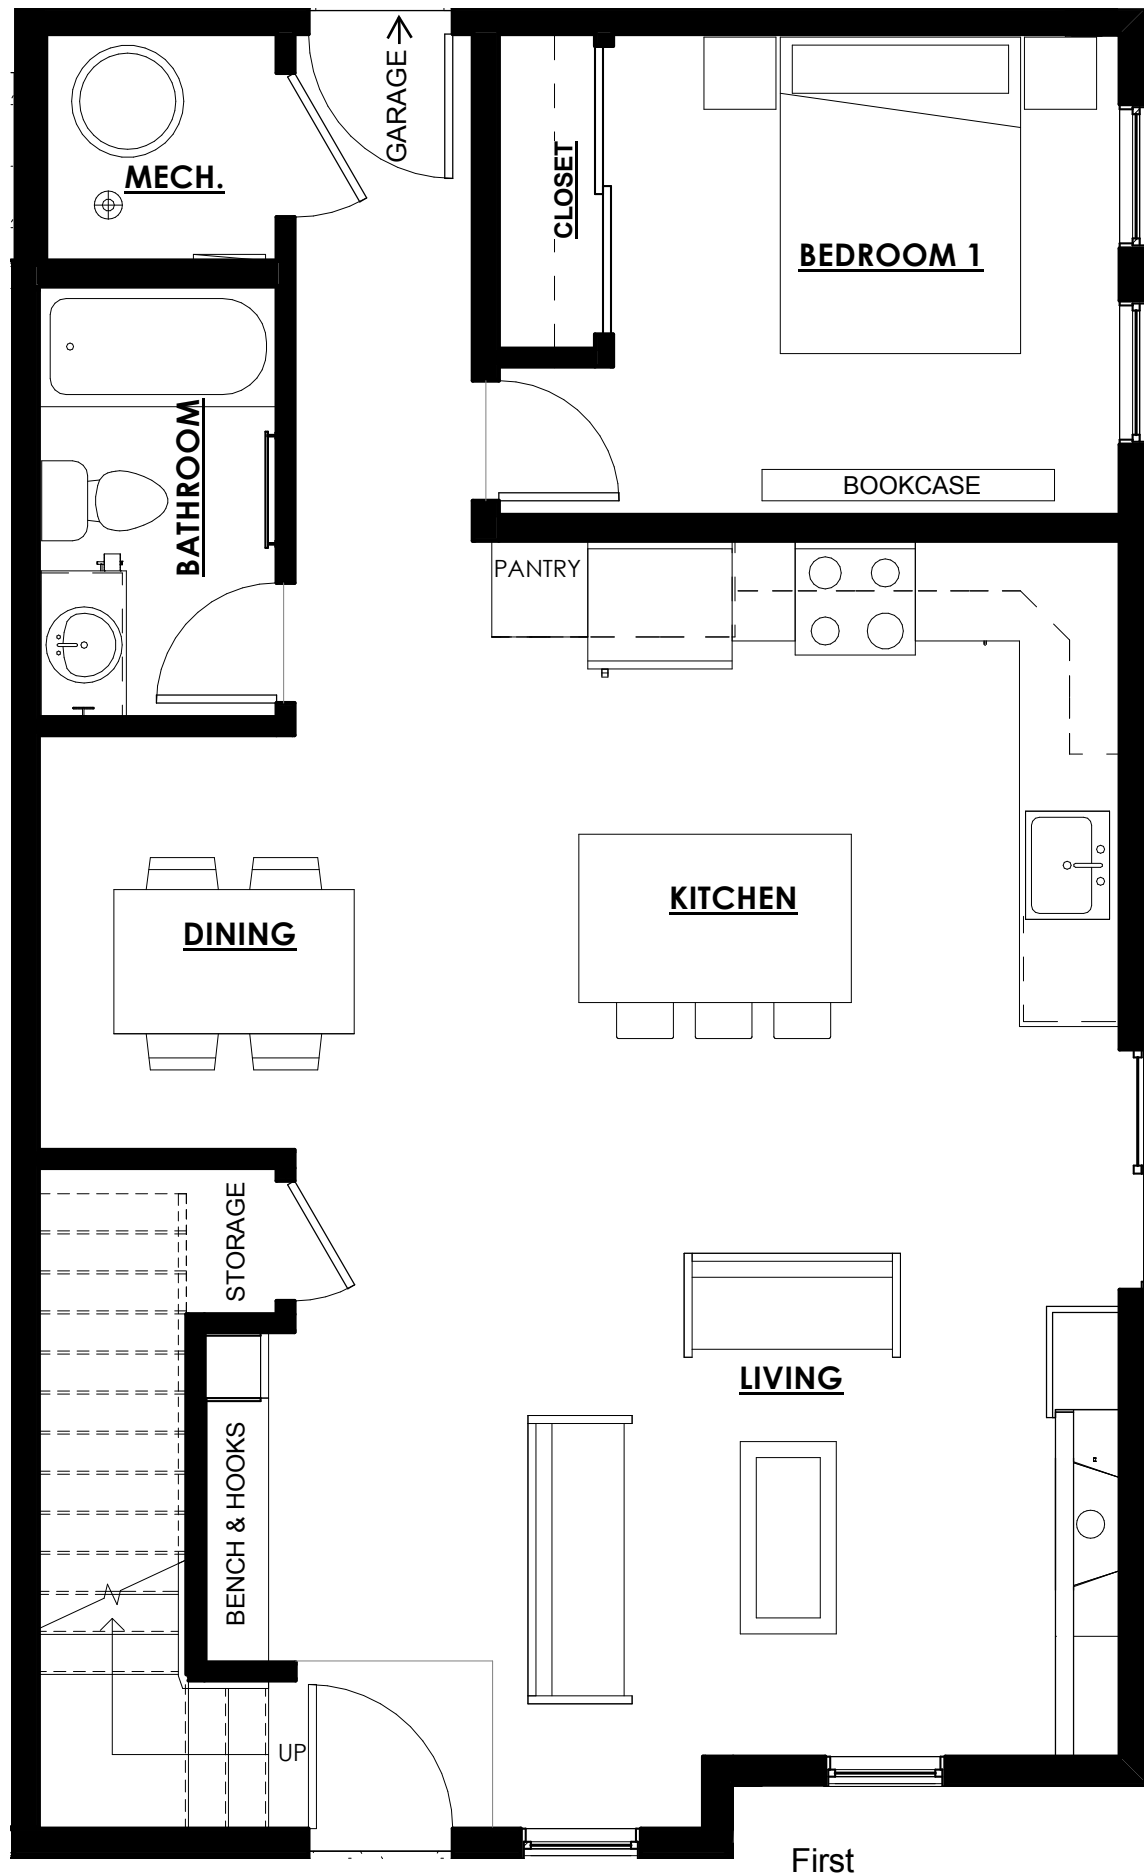

First

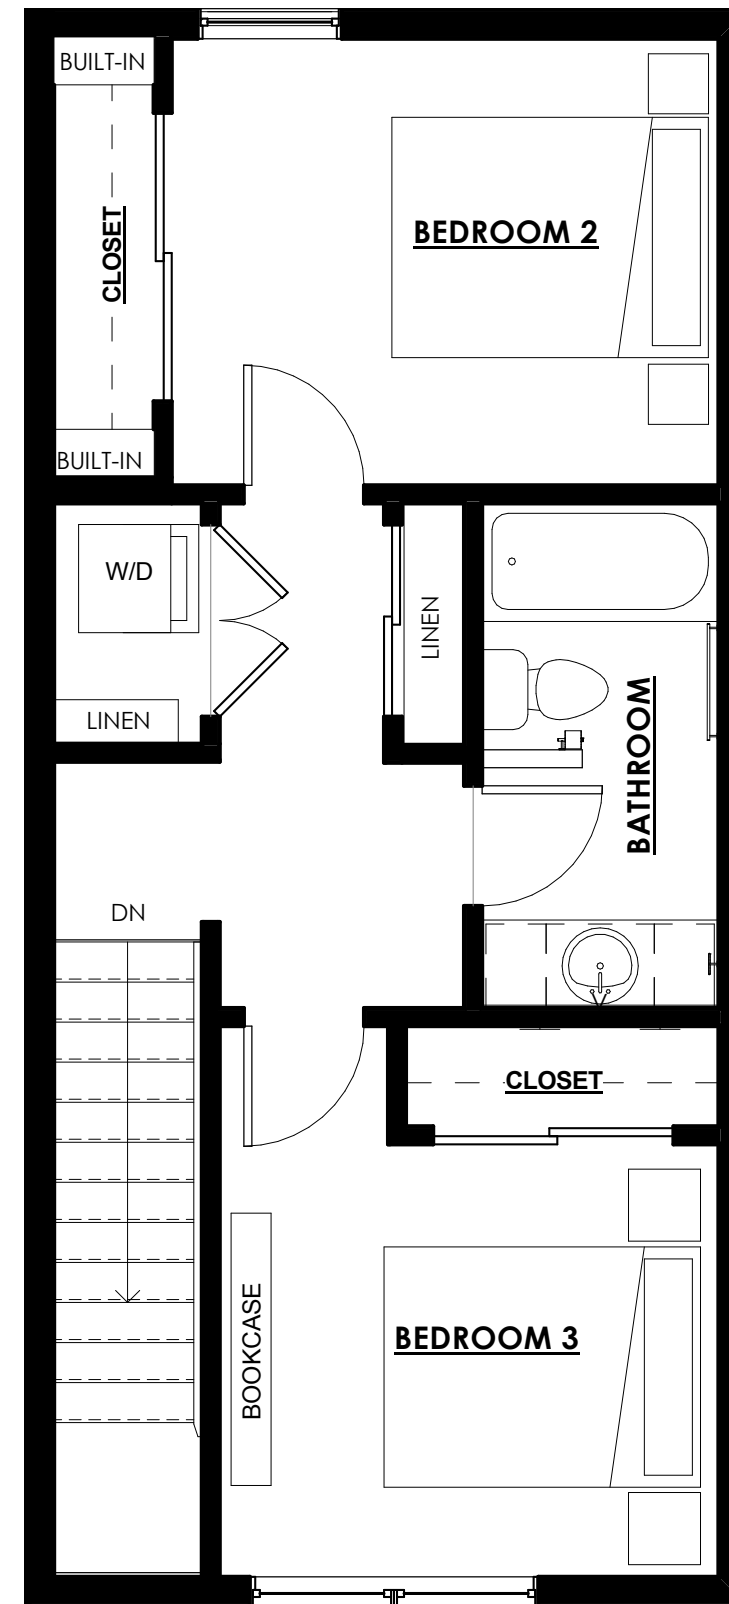

Second

SCALE 1/4" = 1' - 0"




Square footage range: 1334-1336


For marketing purposes only, plans and specifications are subject to change without notice.

3 Bedroom & 2 Car Garage - COBALT




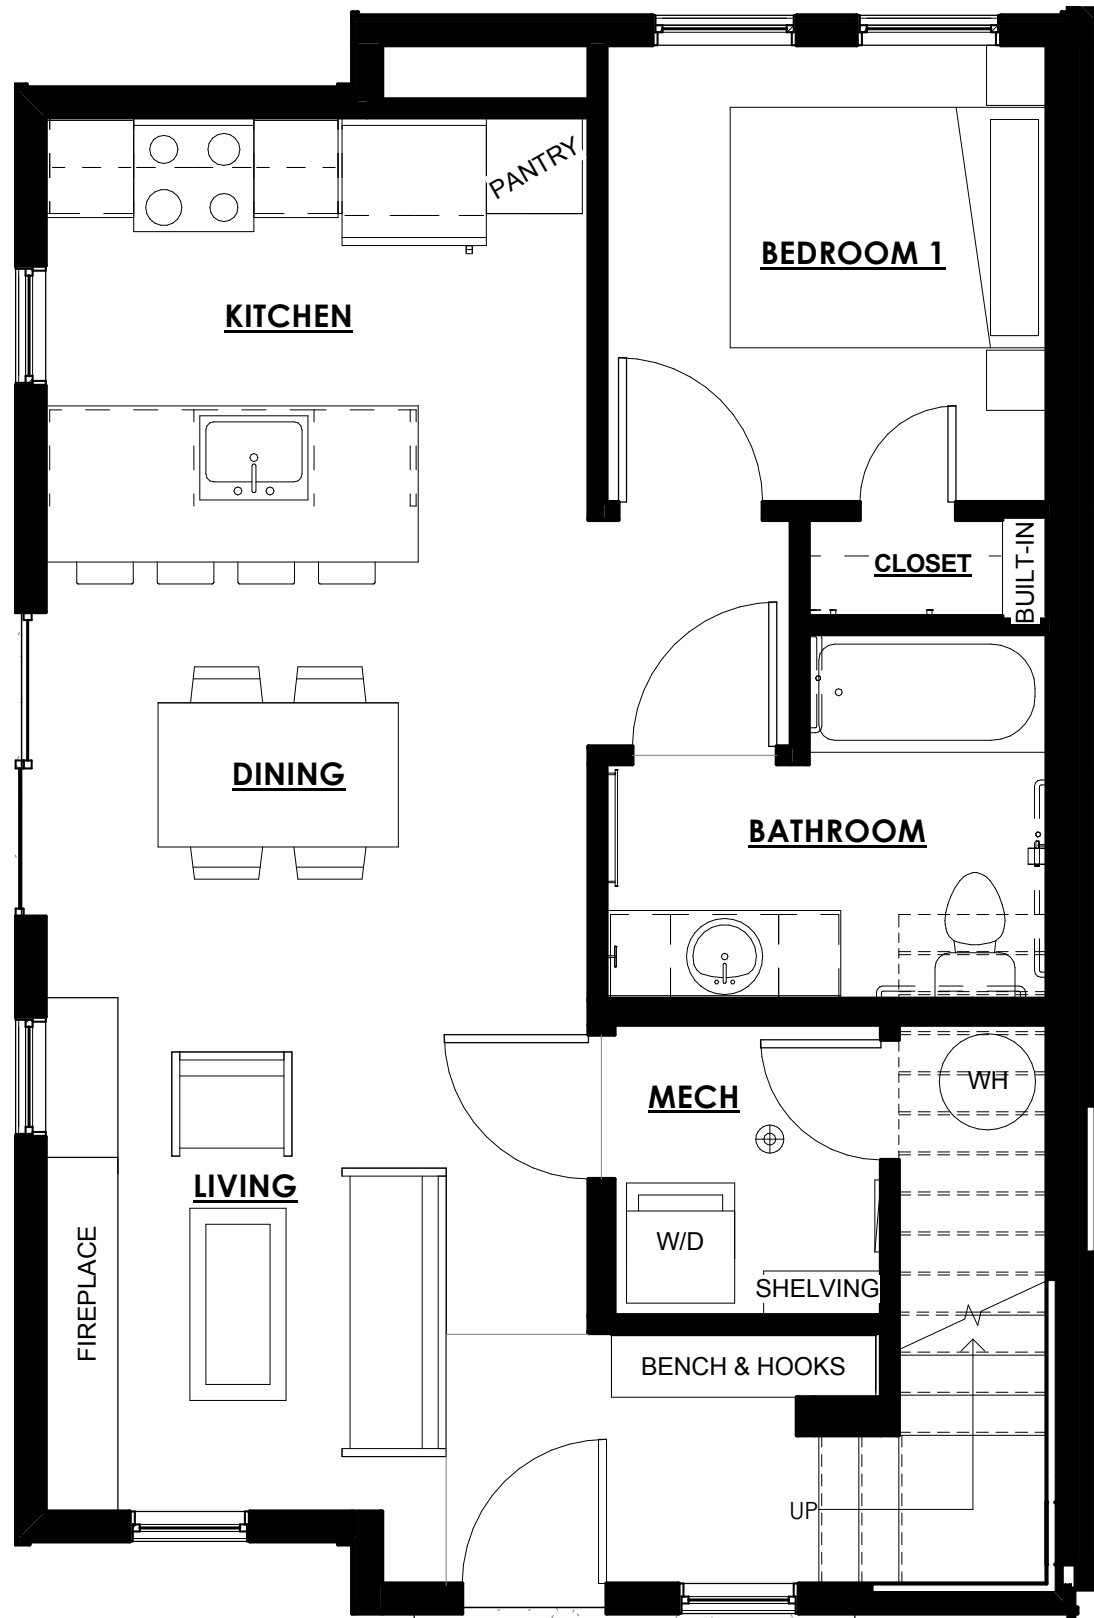

First

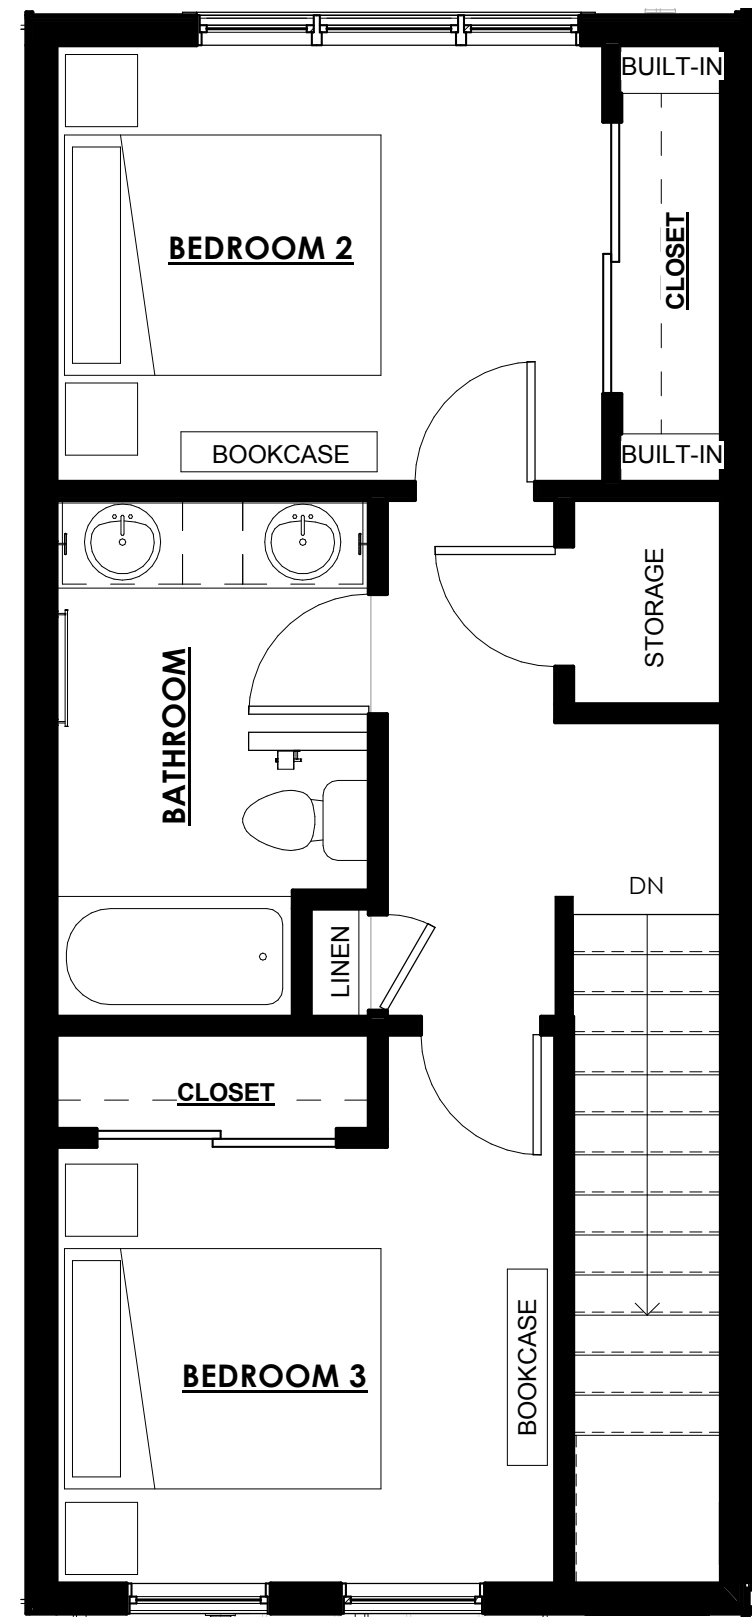

Second

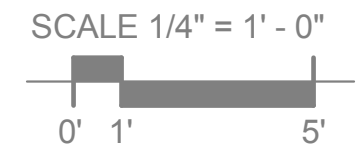

Square footage range: 1147

For marketing purposes only, plans and specifications are subject to change without notice.

3 Bedroom - OXFORD & MOONSTONE

